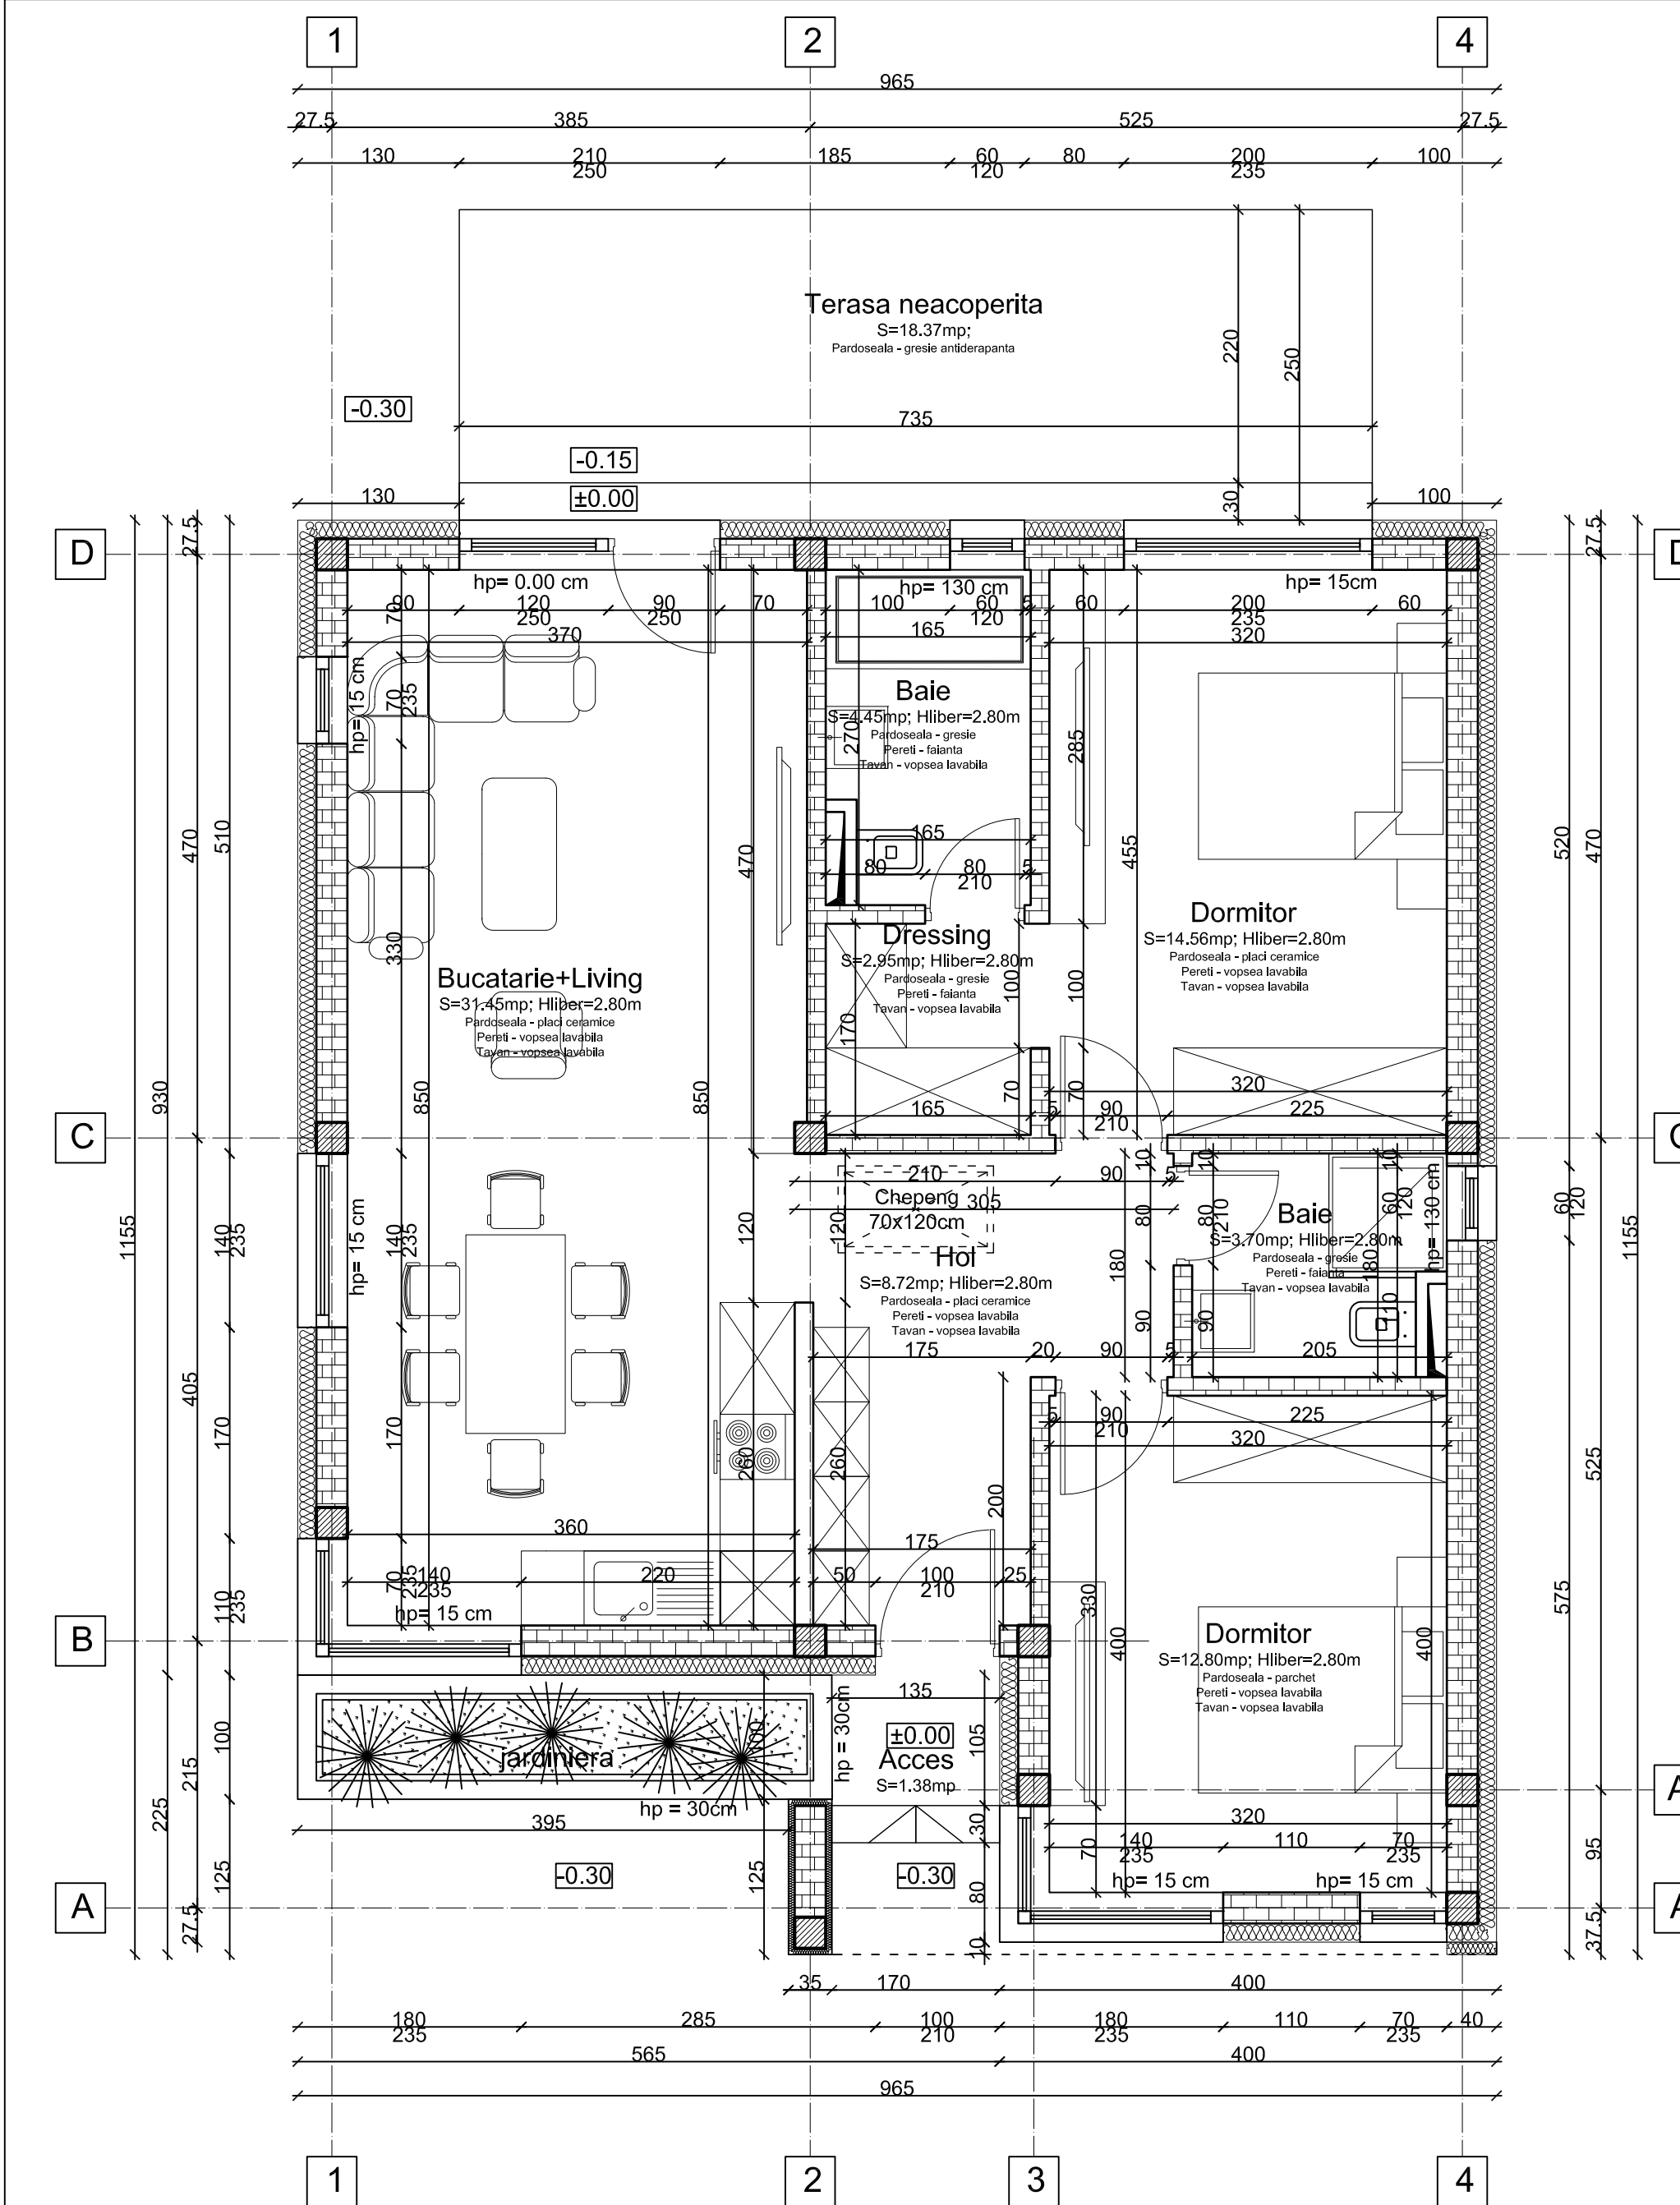


SUPRAFATA CONSTRUITA = 102.57mp

SUPRAFATA UTILA = 78.63mp