


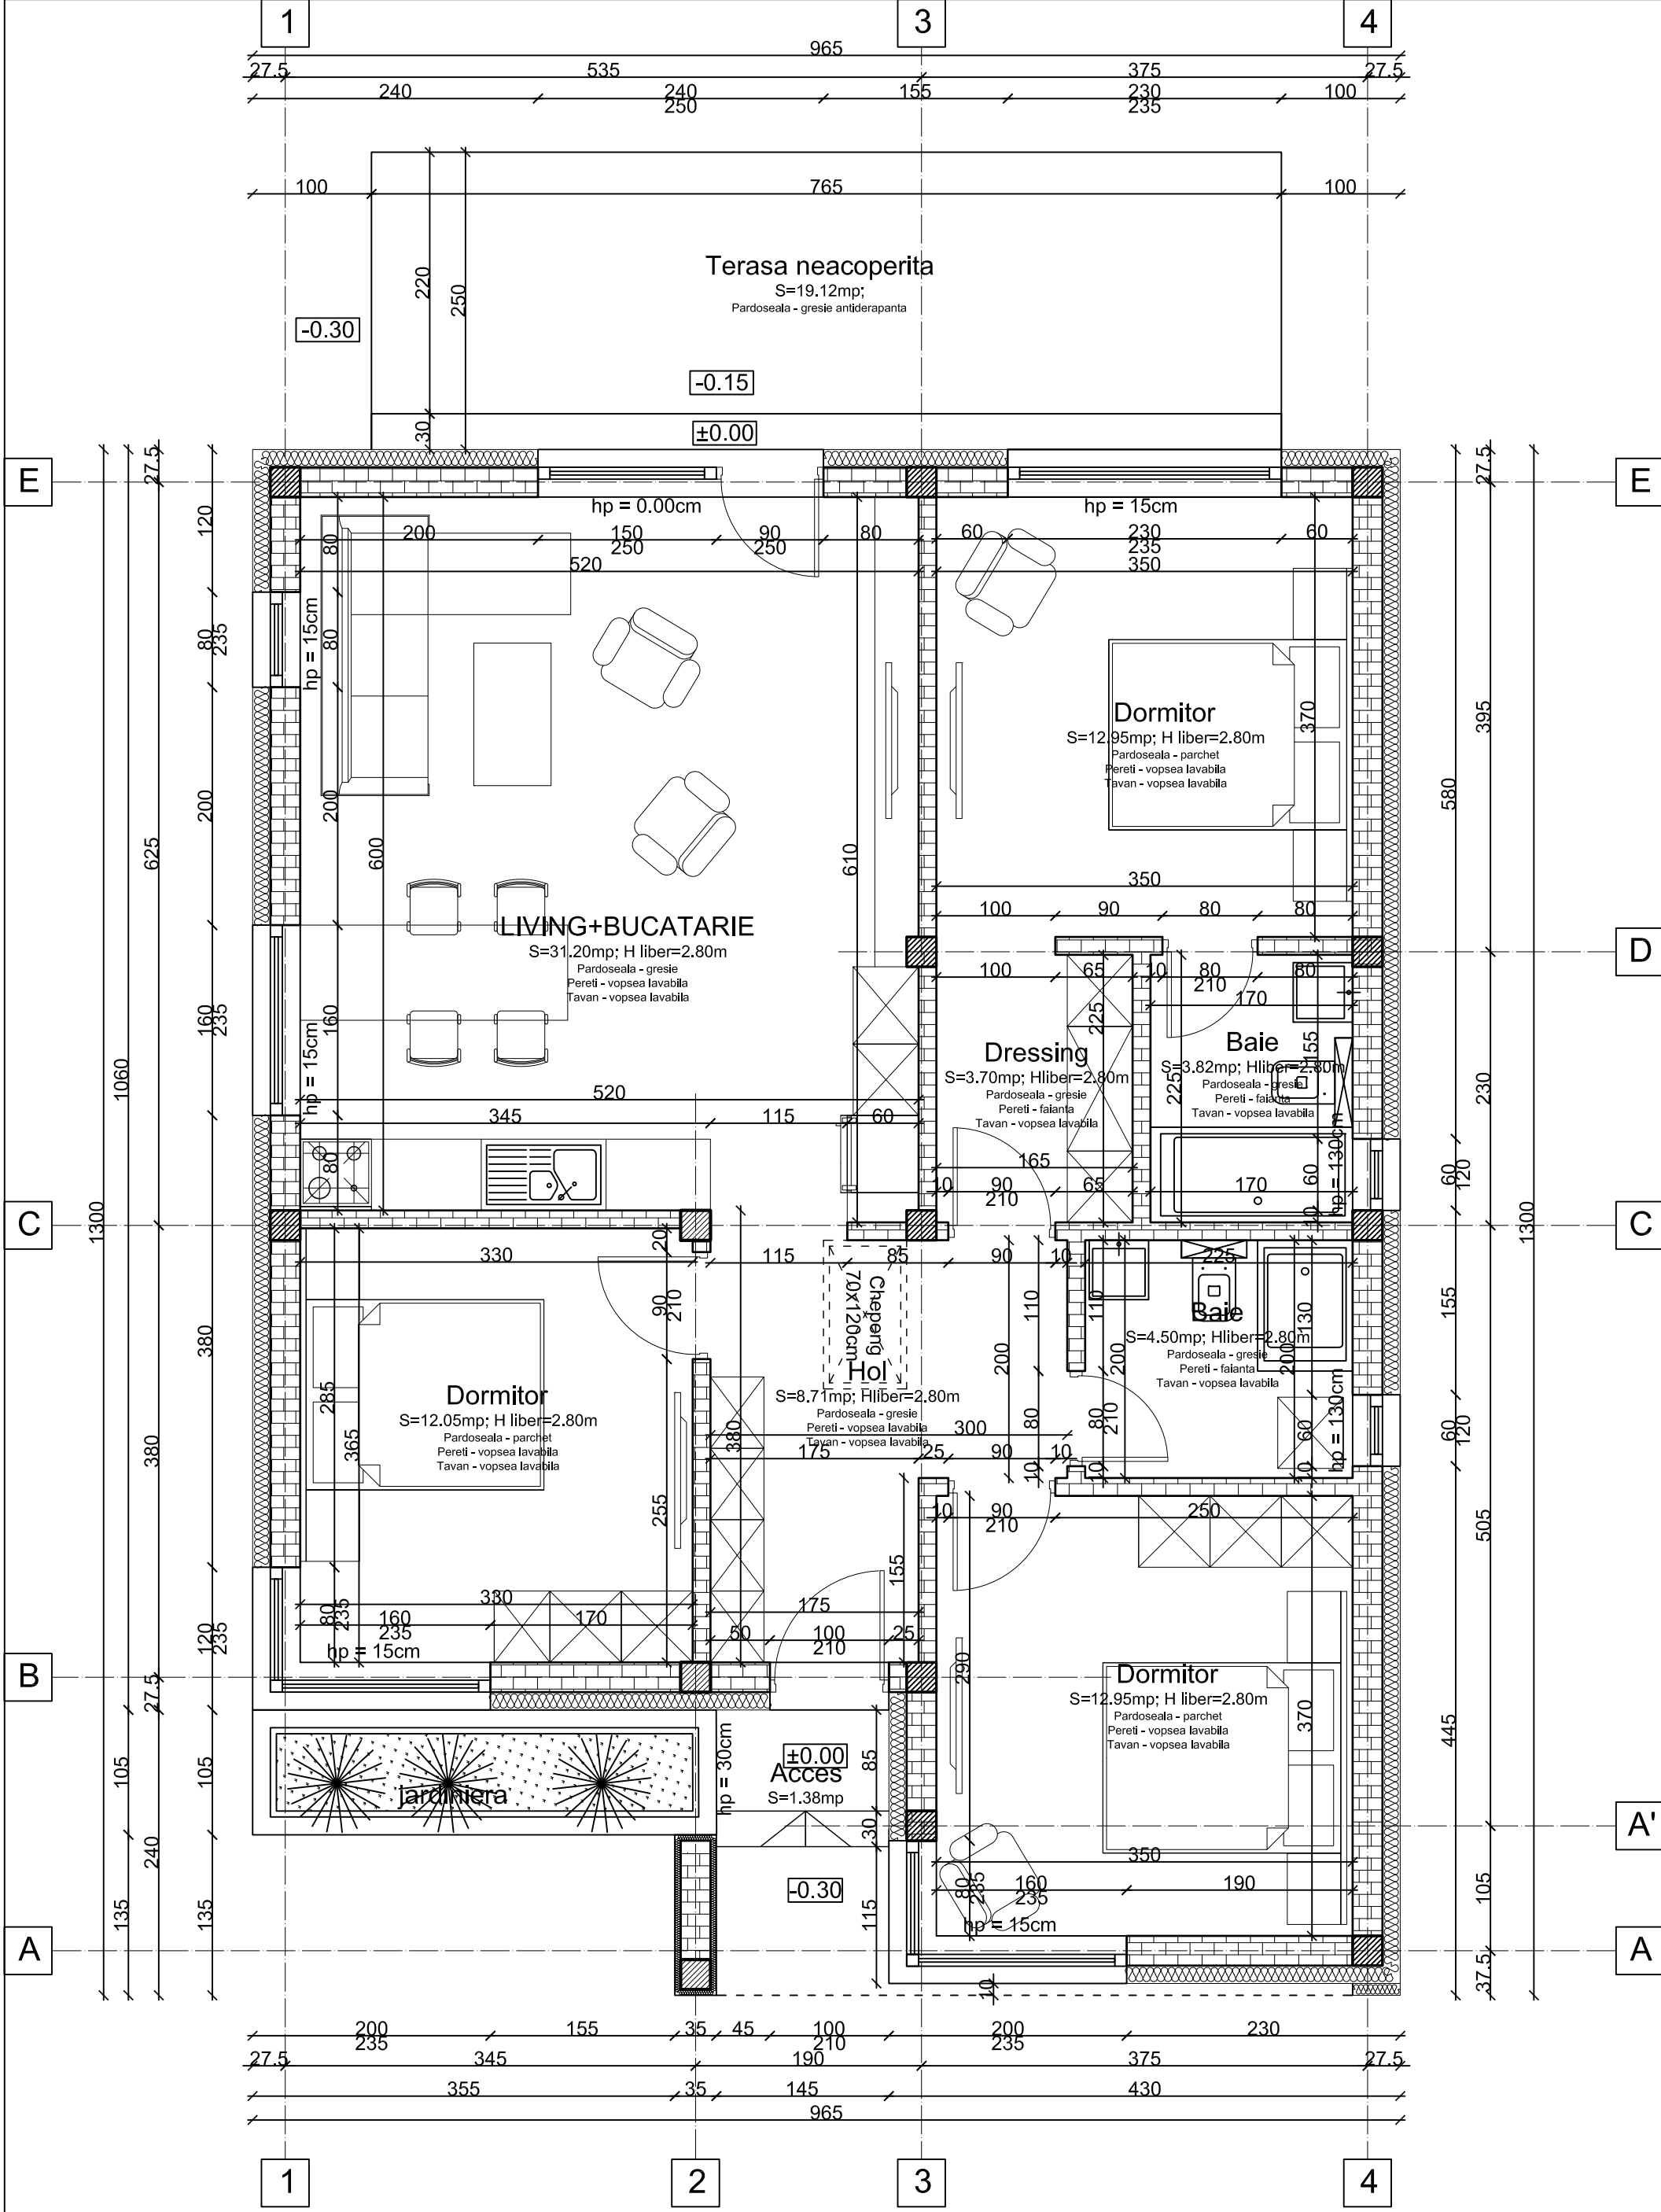

SUPRAFATA CONSTRUITA = 116.93mp
SUPRAFATA UTILA = 89.88mp